


TYPICAL INSTALLATION SCHEMATIC

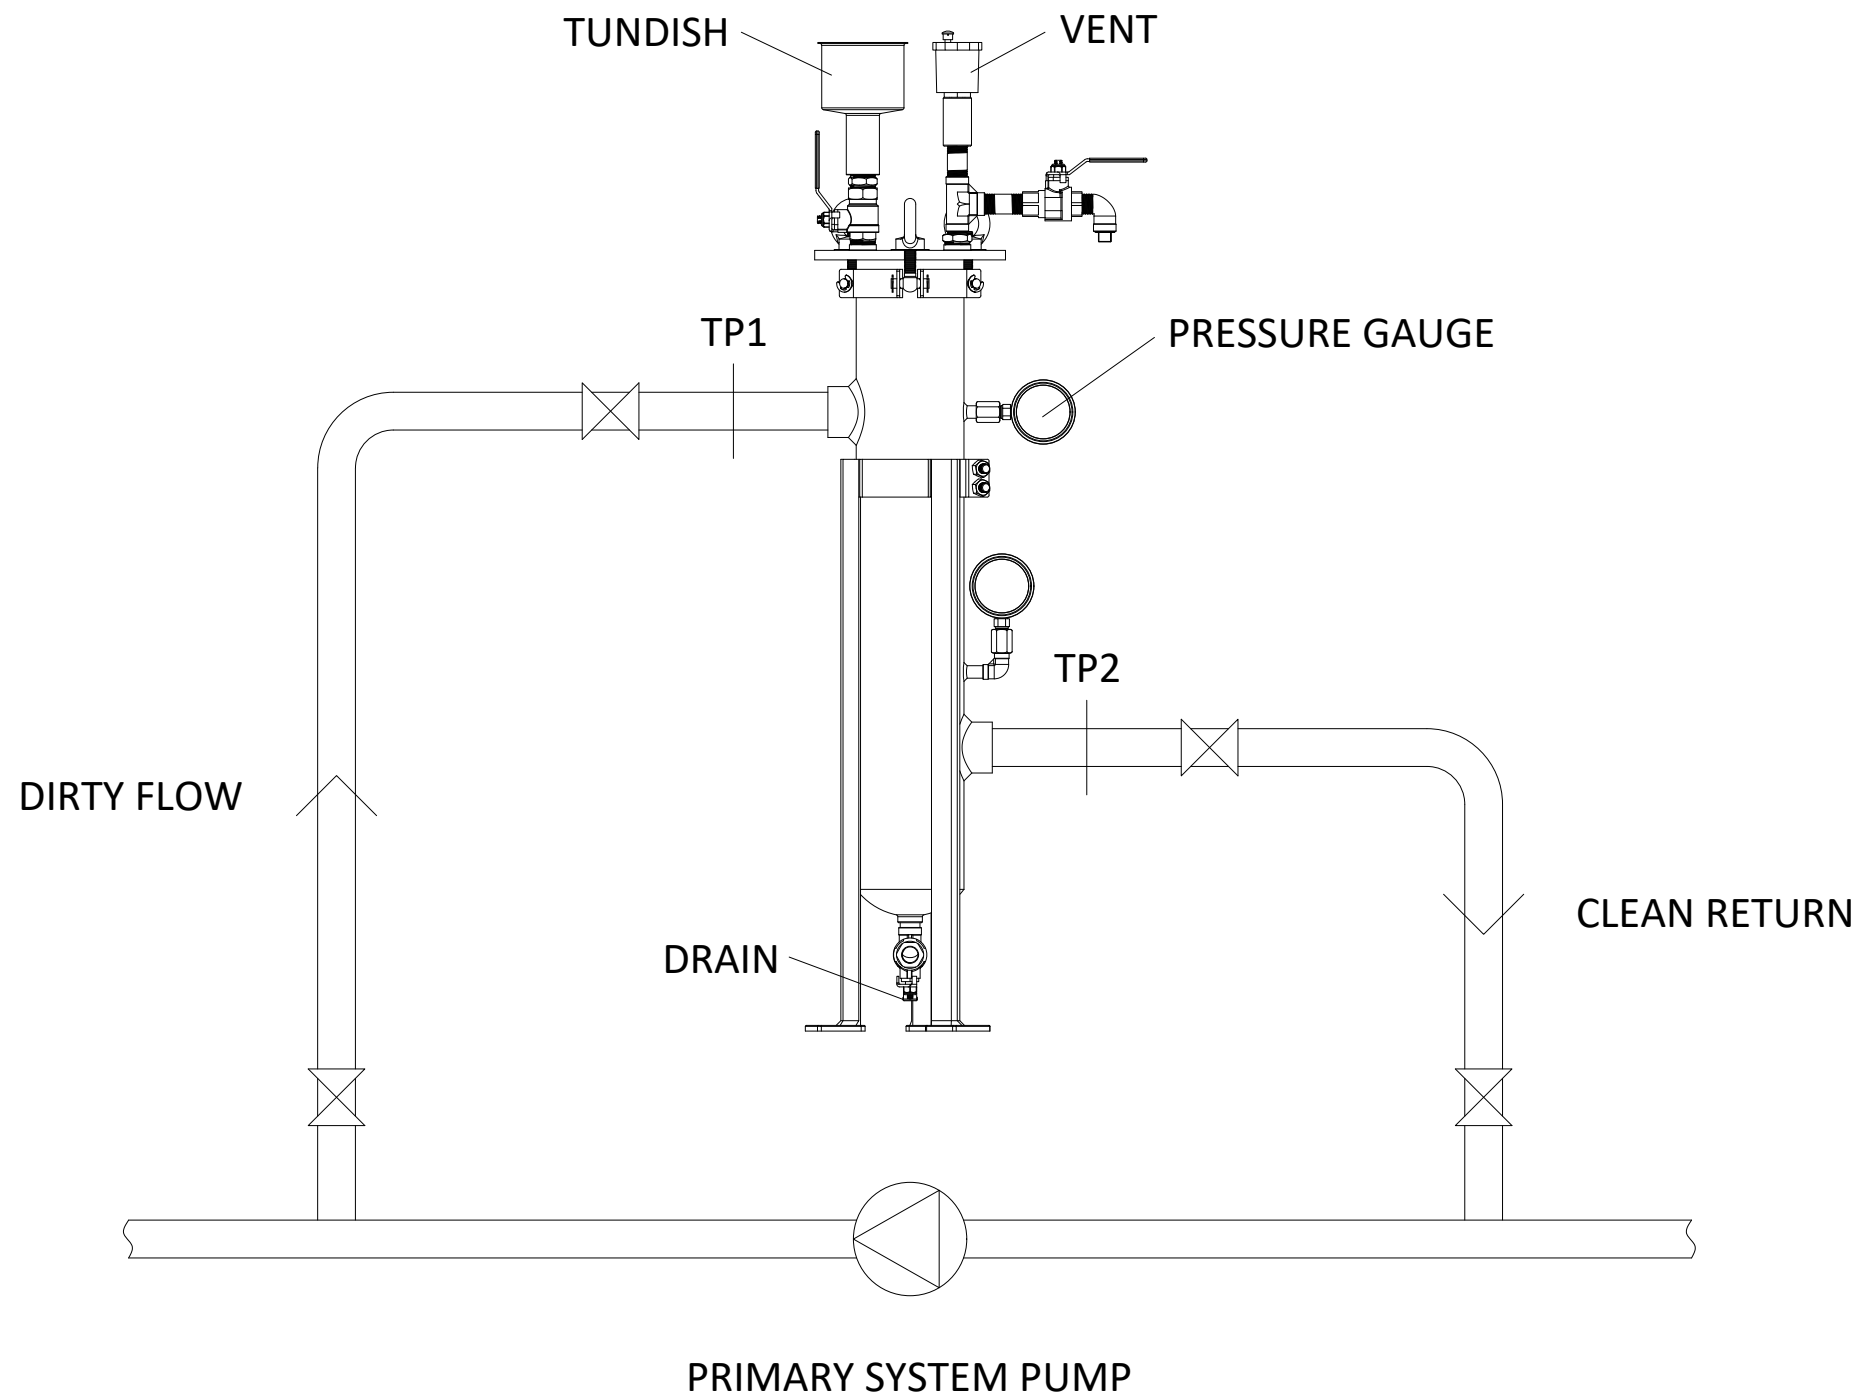

KEY

- ⊗ - ISOLATION VALVE
- TP - GOODWATER TERMINATION POINT



THIS DRAWING IS THE PROPERTY OF GOODWATER LTD AND IT SHALL NOT BE USED FOR ANY PURPOSE DETRIMENTAL TO THE INTEREST OF THE OWNER.

ITS CONTENT SHALL NOT BE DISCLOSED TO ANY THIRD PARTY EITHER WHOLLY OR IN PART WITHOUT THE PRIOR CONSENT OF GOODWATER.

DETAILS SUBJECT TO CHANGE

www.goodwater.co.uk

REVISIONS

- REV 0 - 30/09/21 - INITIAL ISSUE
- REV 1 - 11/08/22 - UPDATED TO NEW TEMPLATE



Title: GLF-LT TYPICAL INSTALLATION SCHEMATIC

Drawing No. J884 102, Rev 1		Rev: 1	
Drawn by: AJ	Date: 11/08/22	Units: mm	Size: A3
Checked by: VB	Projection:	Scale: NTS	Sheet: 1 of 1